

L A D D E R S ACCESS

WWW.ACCESSLADDERSUK.COM



STANDARD LADDERS FLAT PACKED



Access Ladders

Please see the image gallery below for assistance with assembling your ladder.



Suppliers of caged or uncaged fixed access ladders.

Constructed in steel, generally to BS4211, the unit is supplied piece small for you to assemble on site.

Our steel caged or uncaged fixed access ladders provide safe, easy and economical access for applications in many different environments such as Oil Rigs, Petrochemical Plants, Sewage Works, Ships, Harbour Walls, Airports, Aeroplane Hangars, Manhole access and provide an ideal solution for maintenance access in most buildings.


Consistency of product comes as standard as does the level of service we work very hard maintain, we are totally committed to you the client.

L A D D E R S

ACCESS

TEL: 01642 355308

ACCESSLADDERSUK@BTCONNECT.COM
WWW.ACCESSLADDERSUK.COM

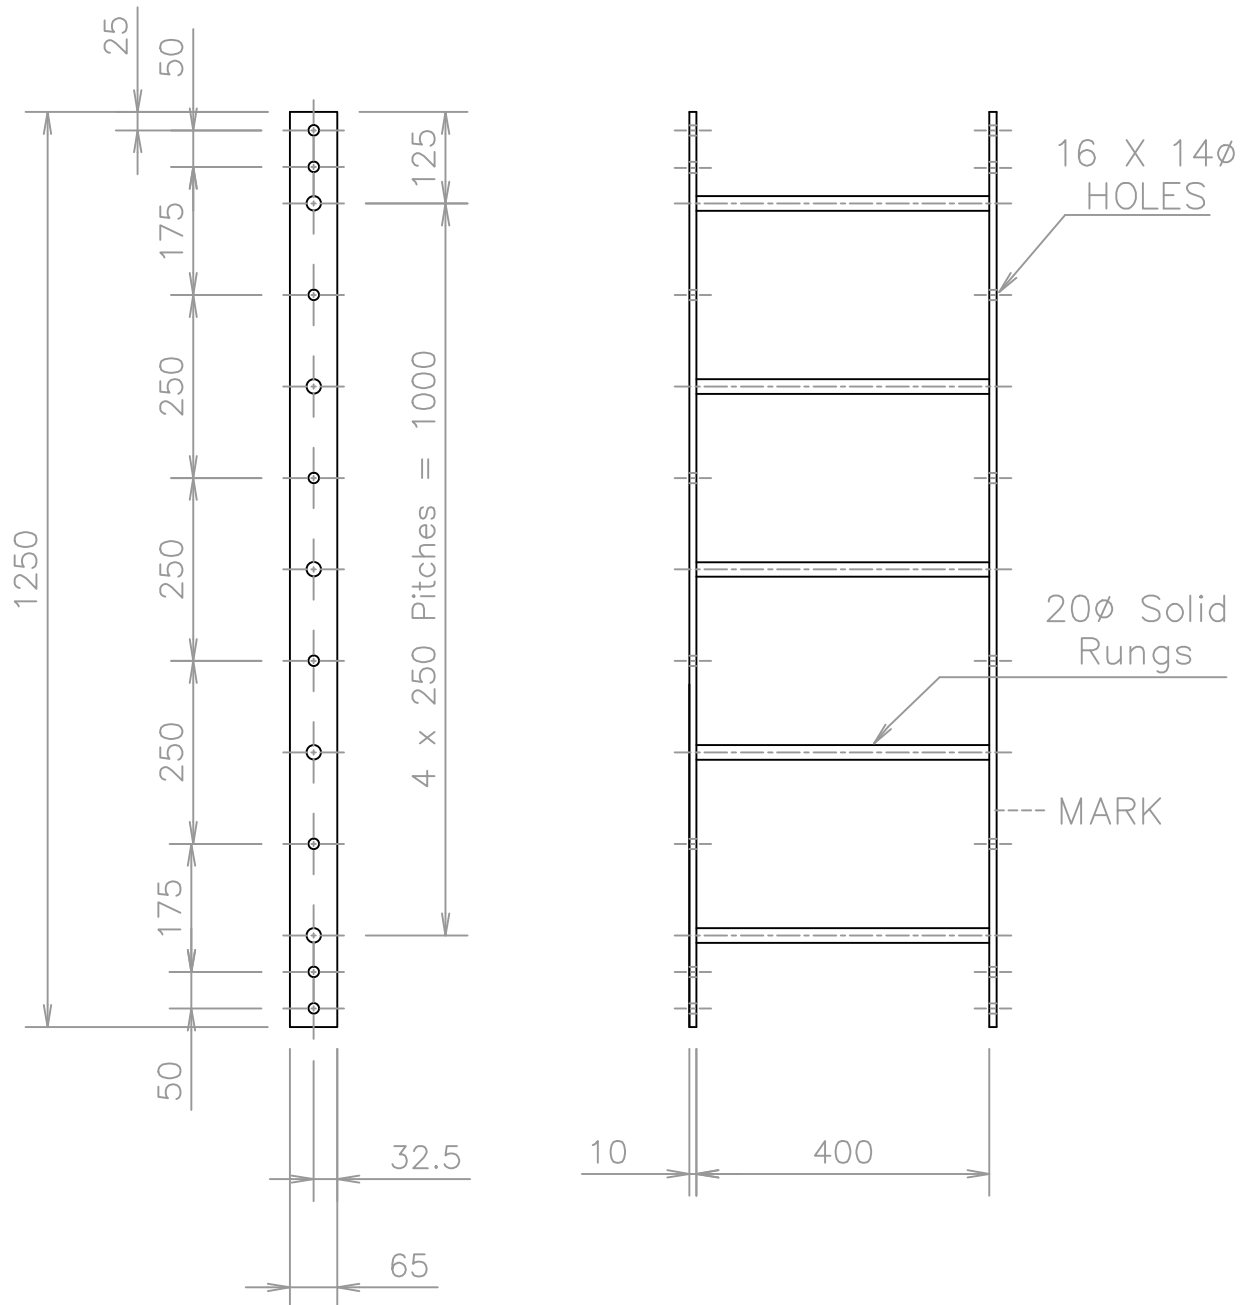

ACCESS LADDERS UK LTD

ALL DIMENSIONS IN MM		DO NOT SCALE	
PART NO:	AL - 1	MAT'L:	65 X 10 FLAT MILD STEEL
SHORT LADDER SECTION		NOTES:	



COPYRIGHT ©

L A D D E R S

ACCESS

TEL: 01642 355308

ACCESSLADDERSUK@BTCONNECT.COM
WWW.ACCESSLADDERSUK.COM

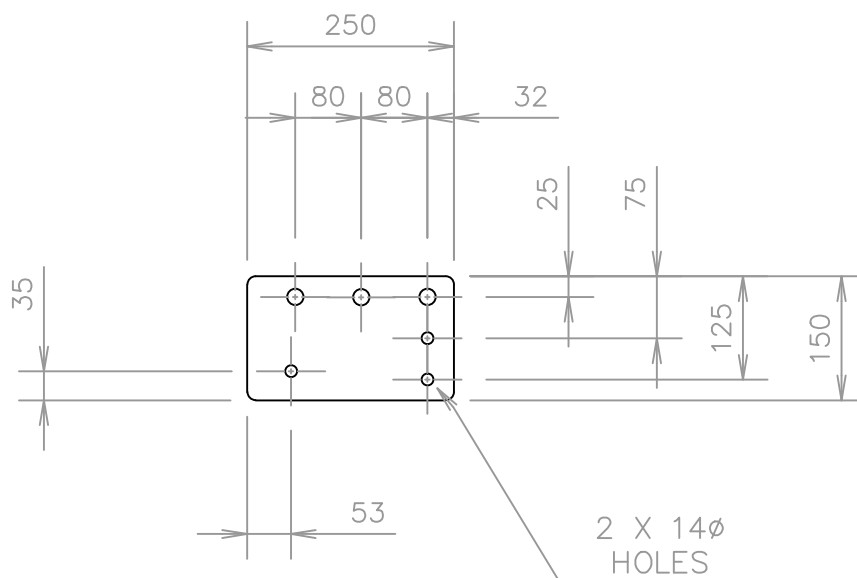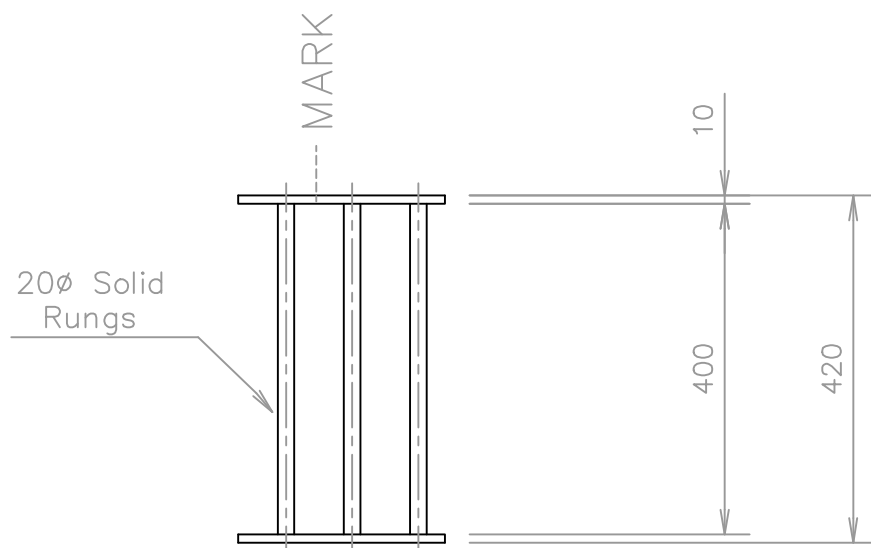

ACCESS LADDERS UK LTD

ALL DIMENSIONS IN MM		DO NOT SCALE	
PART NO:	AL - 3	MAT'L:	MILD STEEL
TOP STEP DETAIL			



COPYRIGHT ©

L A D D E R S

ACCESS

TEL: 01642 355308

ACCESSLADDERSUK@BTCONNECT.COM
WWW.ACCESSLADDERSUK.COM

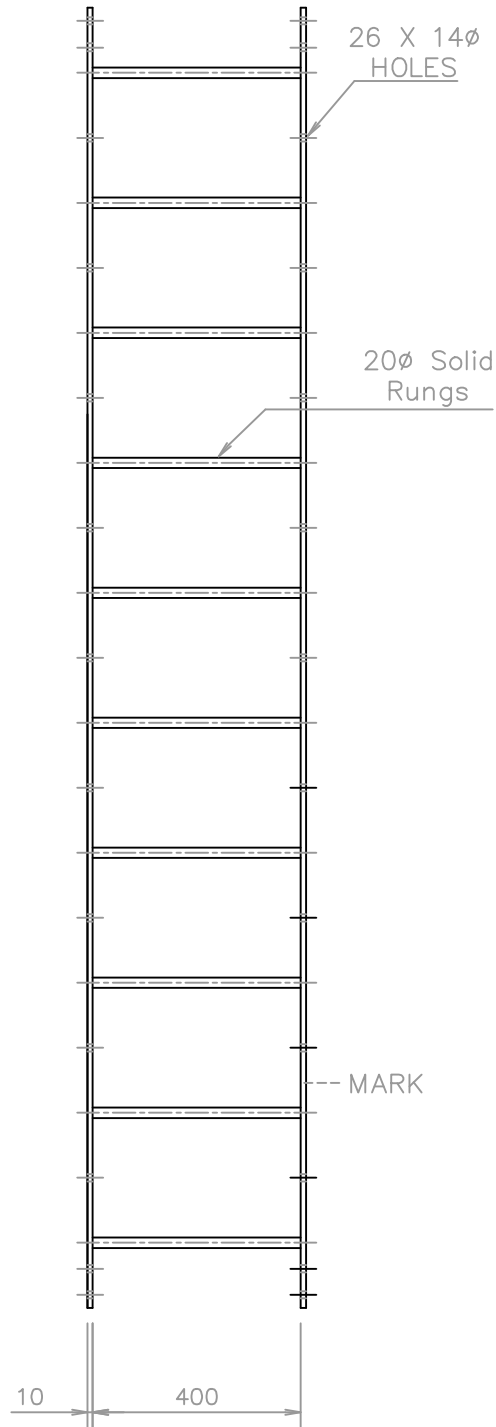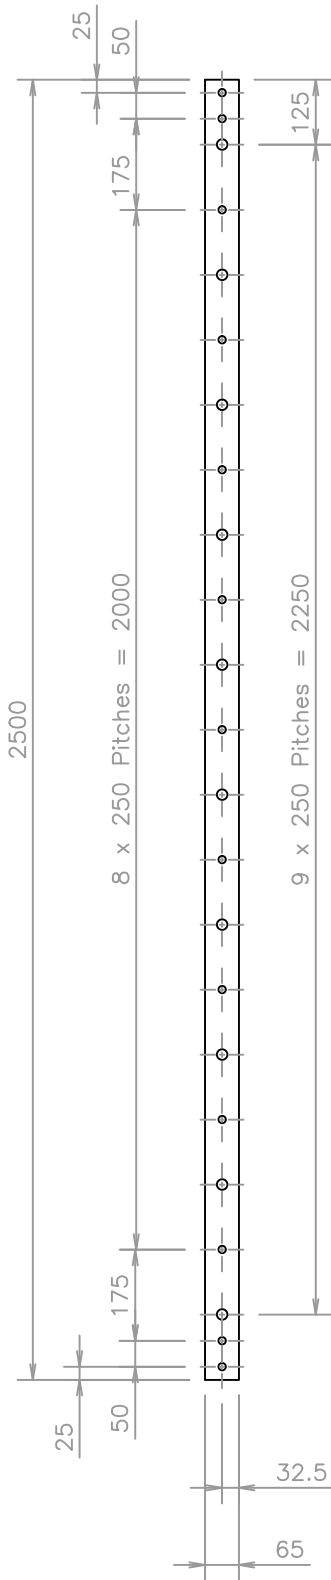

ACCESS LADDERS UK LTD

ALL DIMENSIONS IN MM		DO NOT SCALE	
PART NO:	AL - 2	MAT'L:	65 X 10 FLAT MILD STEEL
LONG LADDER SECTION		NOTES:	




COPYRIGHT ©



ACCESS

TEL: 01642 355308

ACCESSLADDERSUK@BTCONNECT.COM
WWW.ACCESSLADDERSUK.COM

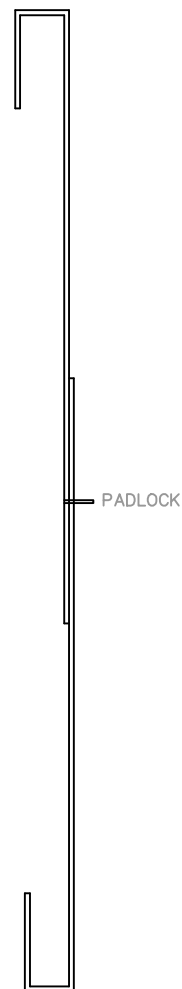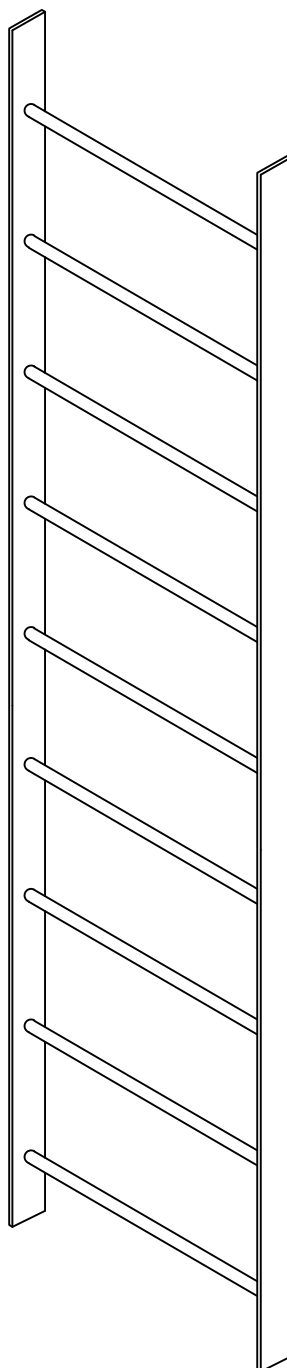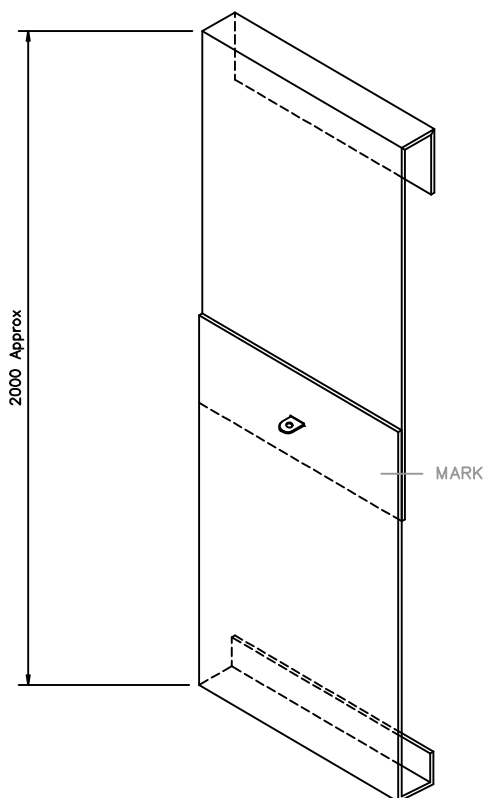

ACCESS LADDERS UK LTD

ALL DIMENSIONS IN MM		DO NOT SCALE	
PART NO:	AL - 17 - G.A	MAT'L:	2MM GALVANISED MILD STEEL
SECURITY PLATE		NOTES: PADLOCK NOT SUPPLIED	


COPYRIGHT ©

L A D D E R S

ACCESS

TEL: 01642 355308

ACCESSLADDERSUK@BTCONNECT.COM
WWW.ACCESSLADDERSUK.COM

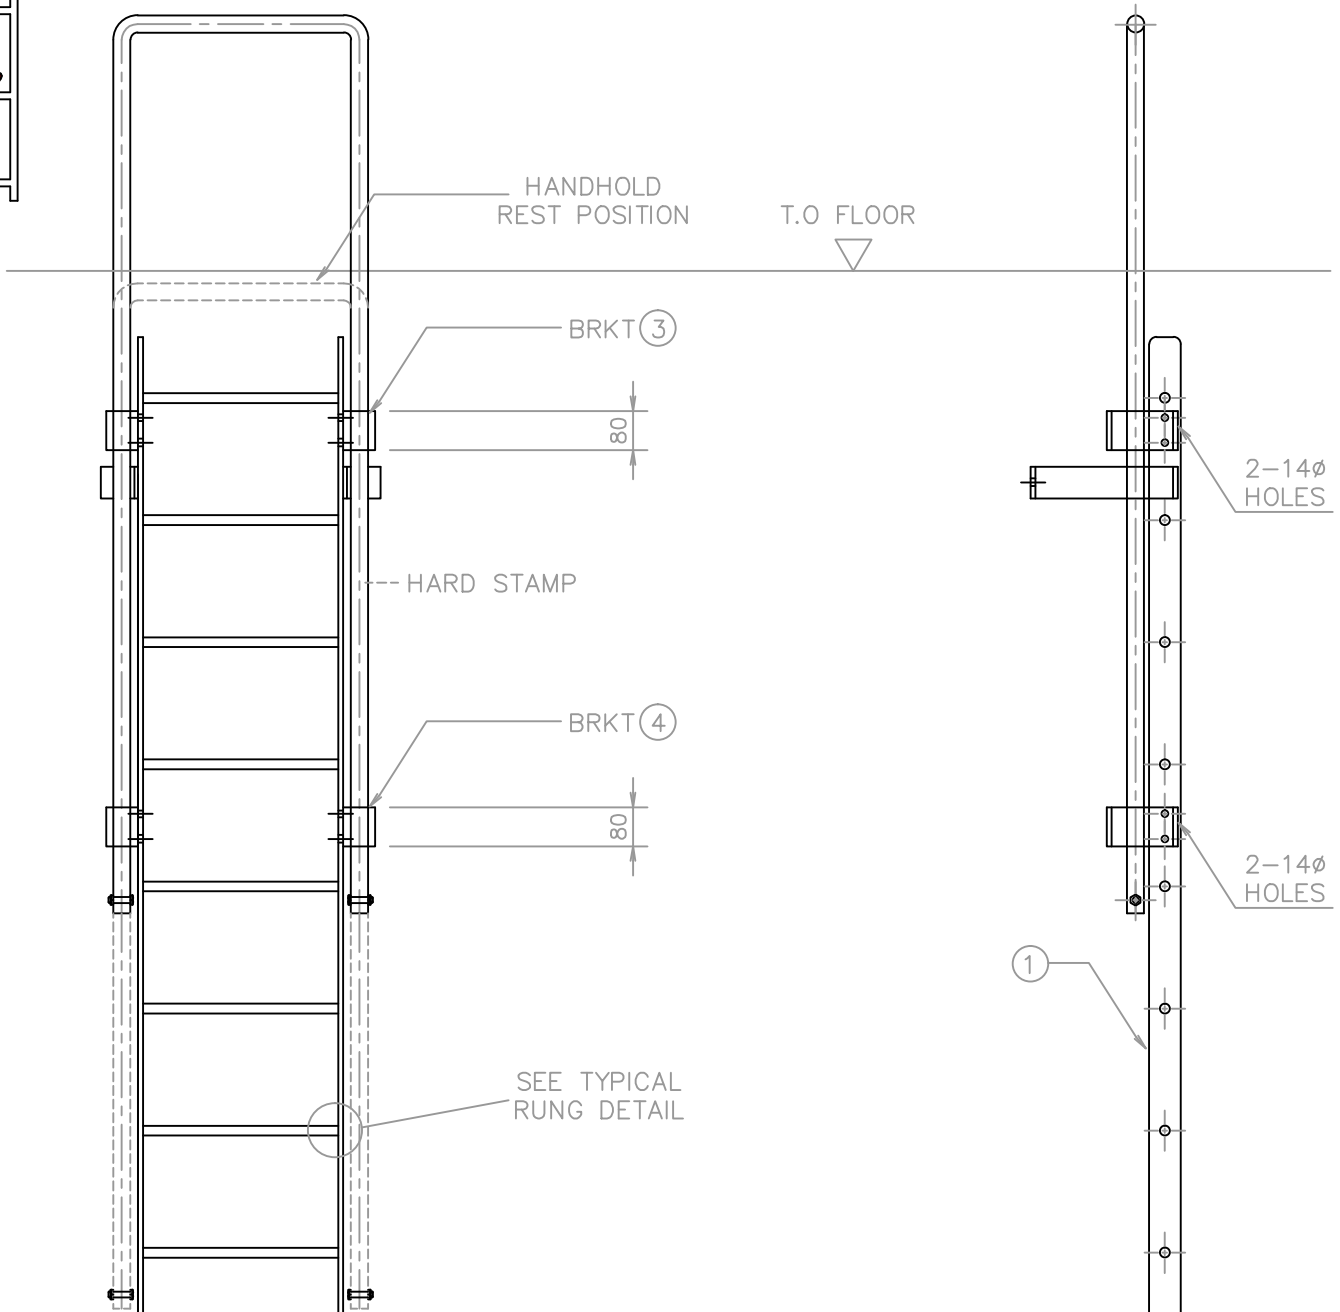

ACCESS LADDERS UK LTD

ALL DIMENSIONS IN MM		DO NOT SCALE	
PART NO:	AL 16: GENERAL ASSEMBLY	MAT'L:	
RETRACTABLE HAND HOLD		NOTES:	


COPYRIGHT ©



ACCESS

TEL: 01642 355308

ACCESSLADDERSUK@BTCONNECT.COM
WWW.ACCESSLADDERSUK.COM

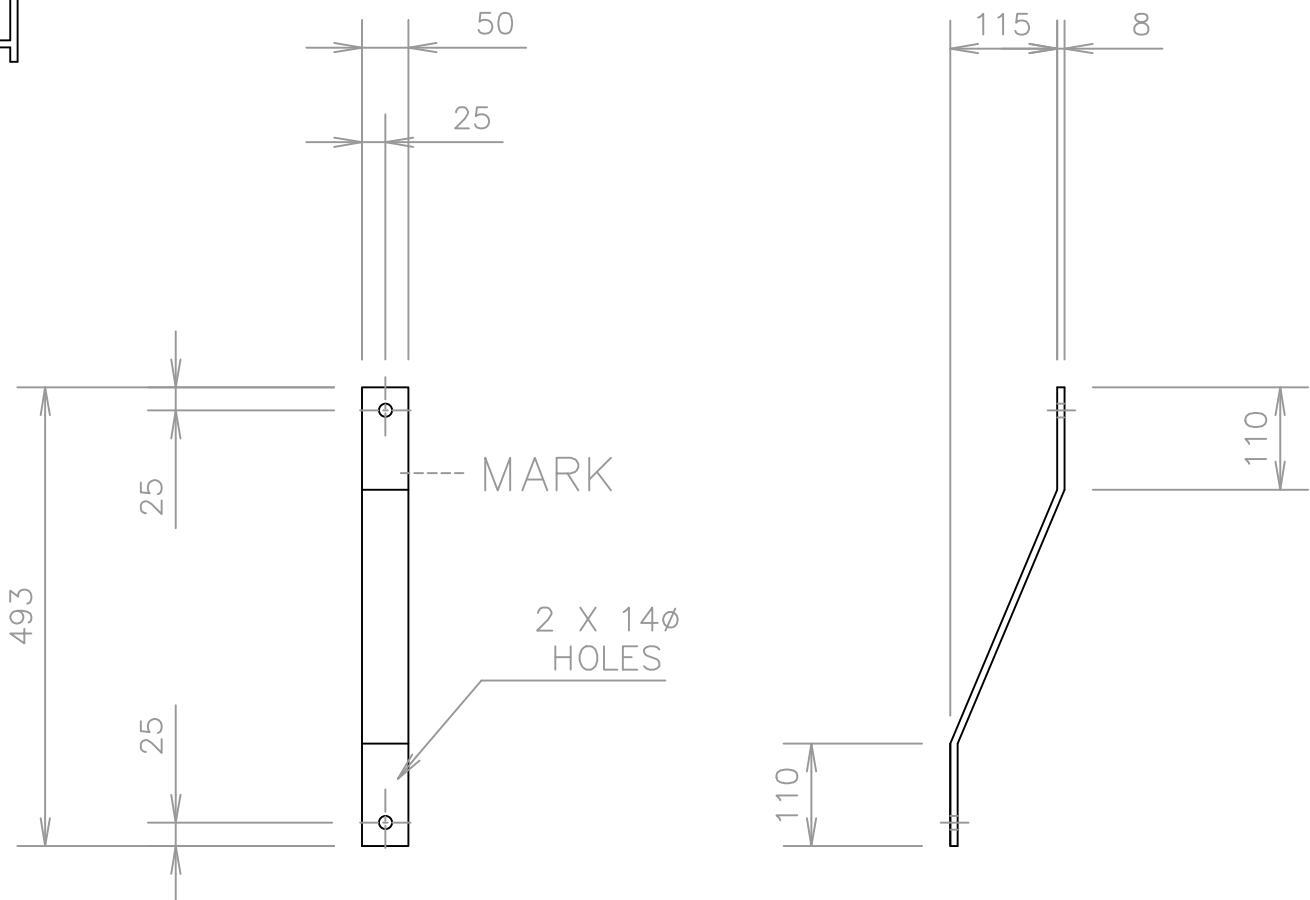

ACCESS LADDERS UK LTD


ALL DIMENSIONS IN MM		DO NOT SCALE	
PART NO:	AL - 14	MAT'L:	50 X 8 MILD STEEL FLAT
CAGE BRACING		NOTES: SUPPLIED IN PAIRS	



ACCESS

TEL: 01642 355308

ACCESSLADDERSUK@BTCONNECT.COM
WWW.ACCESSLADDERSUK.COM

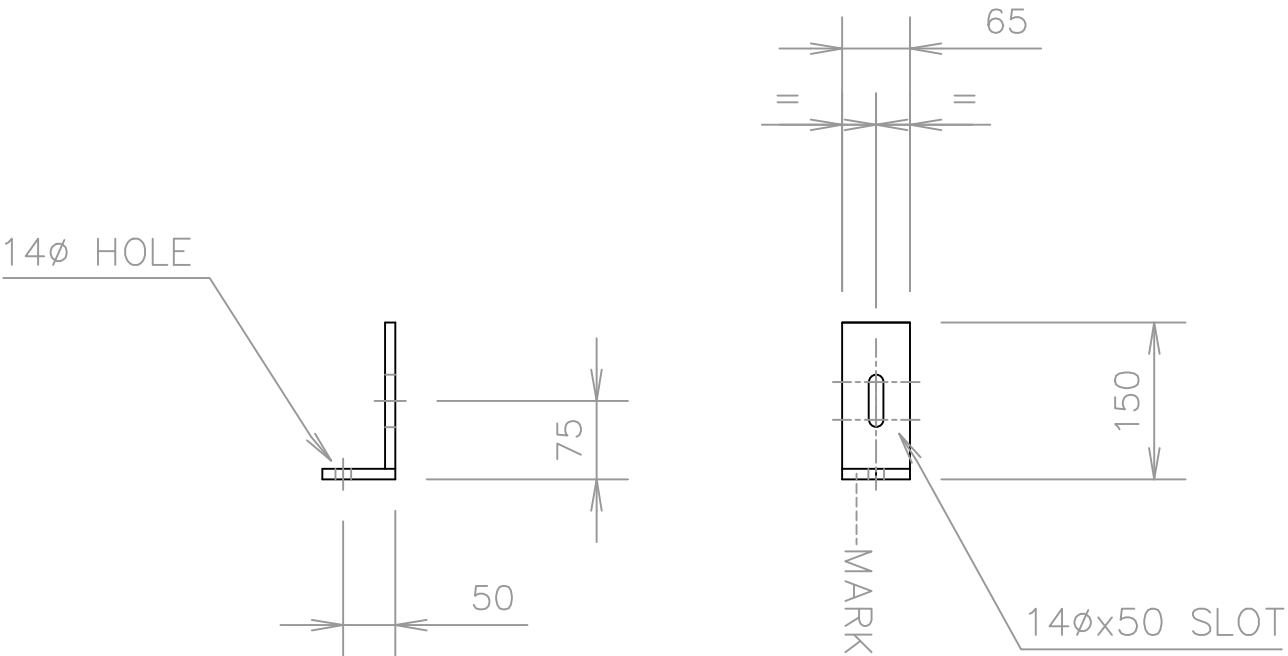

ACCESS LADDERS UK LTD



ALL DIMENSIONS IN MM		DO NOT SCALE	
PART NO:	AL - 13	MAT'L:	MILD STEEL
LADDER FEET		NOTES: SUPPLIED IN PAIRS	

L A D D E R S

ACCESS

TEL: 01642 355308

ACCESSLADDERSUK@BTCONNECT.COM
WWW.ACCESSLADDERSUK.COM

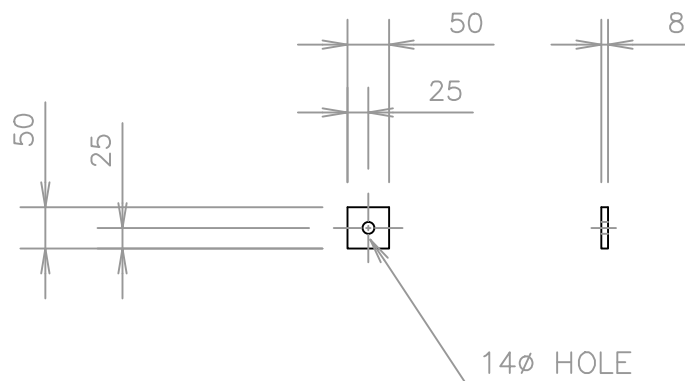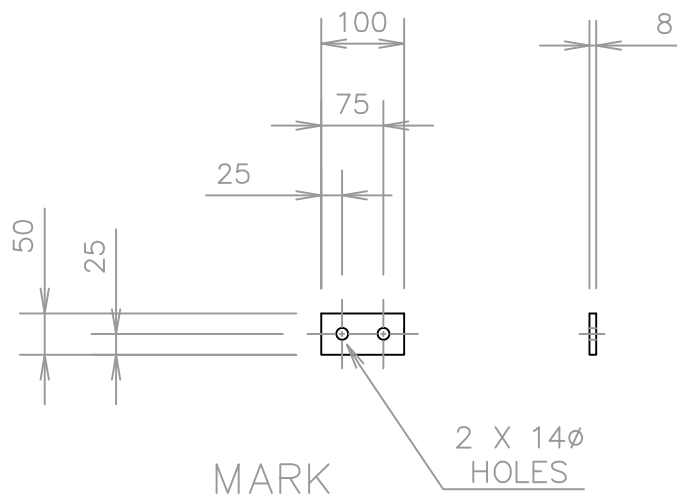

ACCESS LADDERS UK LTD

ALL DIMENSIONS IN MM		DO NOT SCALE	
PART NO:	AL - 12	MAT'L:	50 X 8 MILD STEEL FLAT
CAGE SPLICE AND PACKER		NOTES: SUPPLIED IN SETS OF 5	


COPYRIGHT ©



ACCESS

TEL: 01642 355308

ACCESSLADDERSUK@BTCONNECT.COM
WWW.ACCESSLADDERSUK.COM

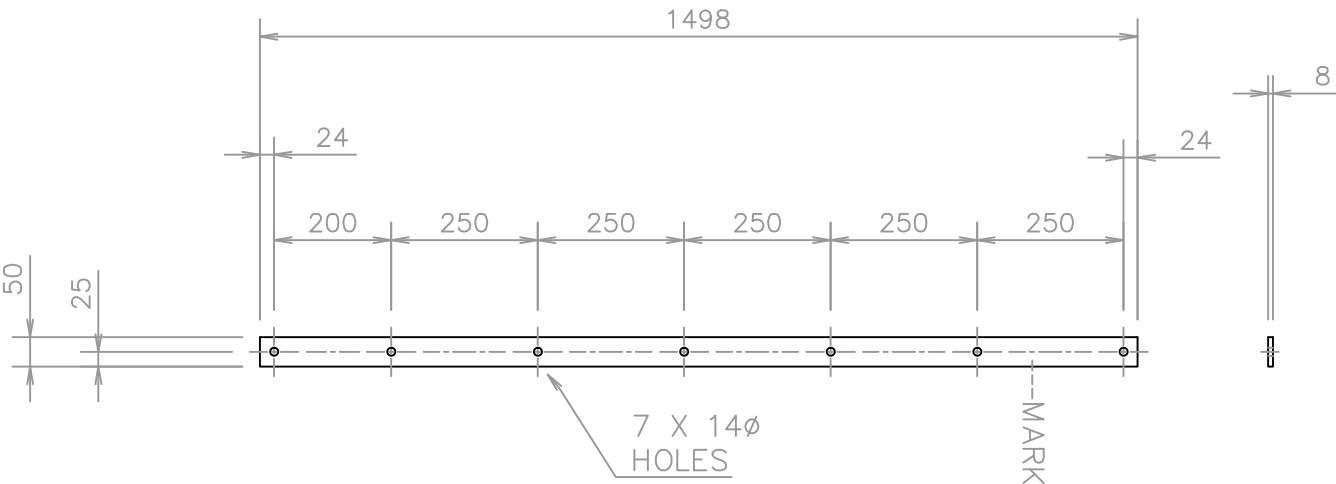

ACCESS LADDERS UK LTD

ALL DIMENSIONS IN MM		DO NOT SCALE	
PART NO:	AL - 11	MAT'L:	50 X 8 MILD STEEL FLAT
BOTTOM CAGE STRAP		NOTES: SUPPLIED IN SETS OF 5	


COPYRIGHT ©



ACCESS

TEL: 01642 355308

ACCESSLADDERSUK@BTCONNECT.COM
WWW.ACCESSLADDERSUK.COM

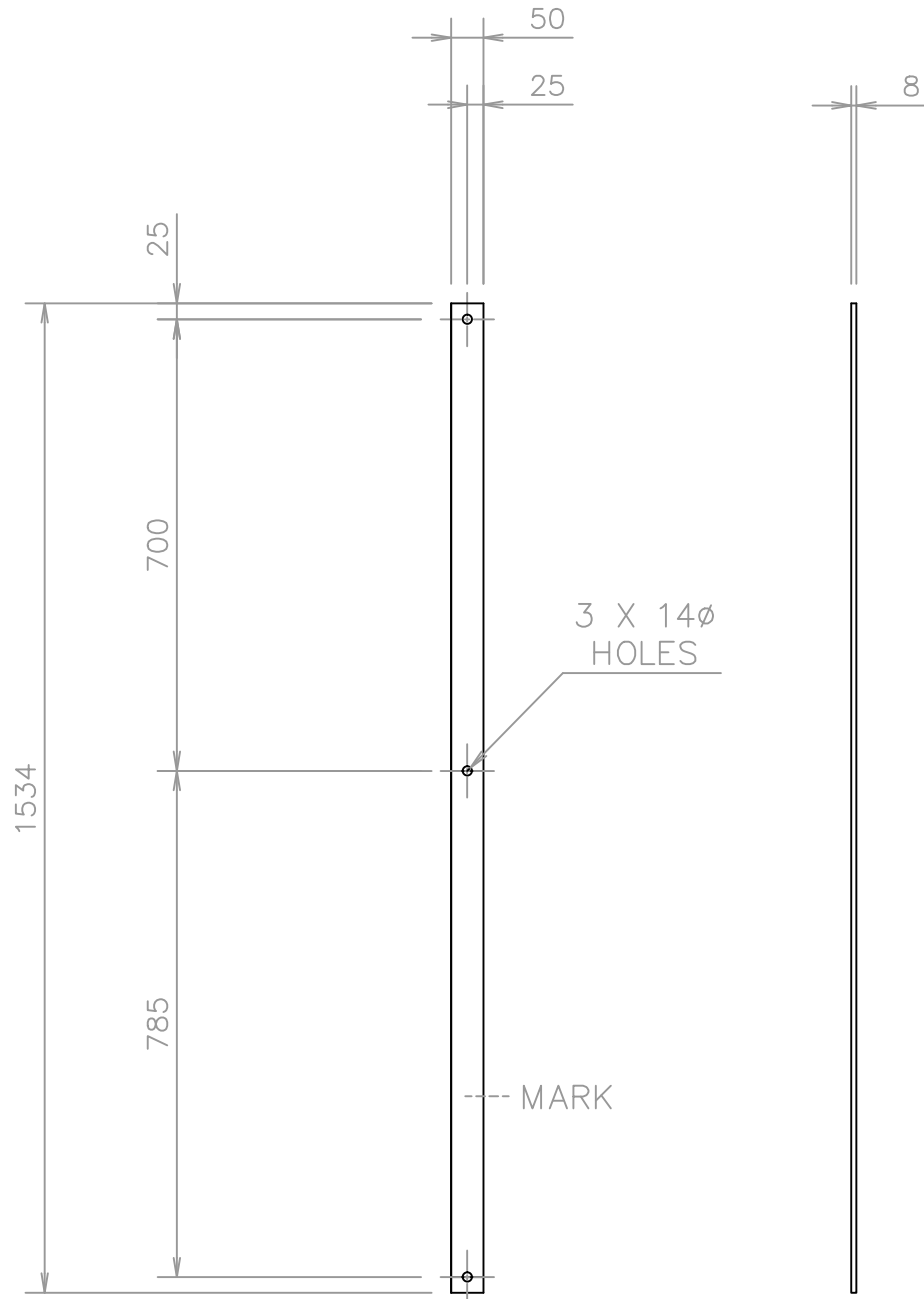

ACCESS LADDERS UK LTD

ALL DIMENSIONS IN MM		DO NOT SCALE	
PART NO:	AL - 10	MAT'L:	50 X 8 MILD STEEL FLAT
TOP CAGE STRAP		NOTES: SUPPLIED IN SETS OF 5	


COPYRIGHT ©



ACCESS

TEL: 01642 355308

ACCESSLADDERSUK@BTCONNECT.COM
WWW.ACCESSLADDERSUK.COM

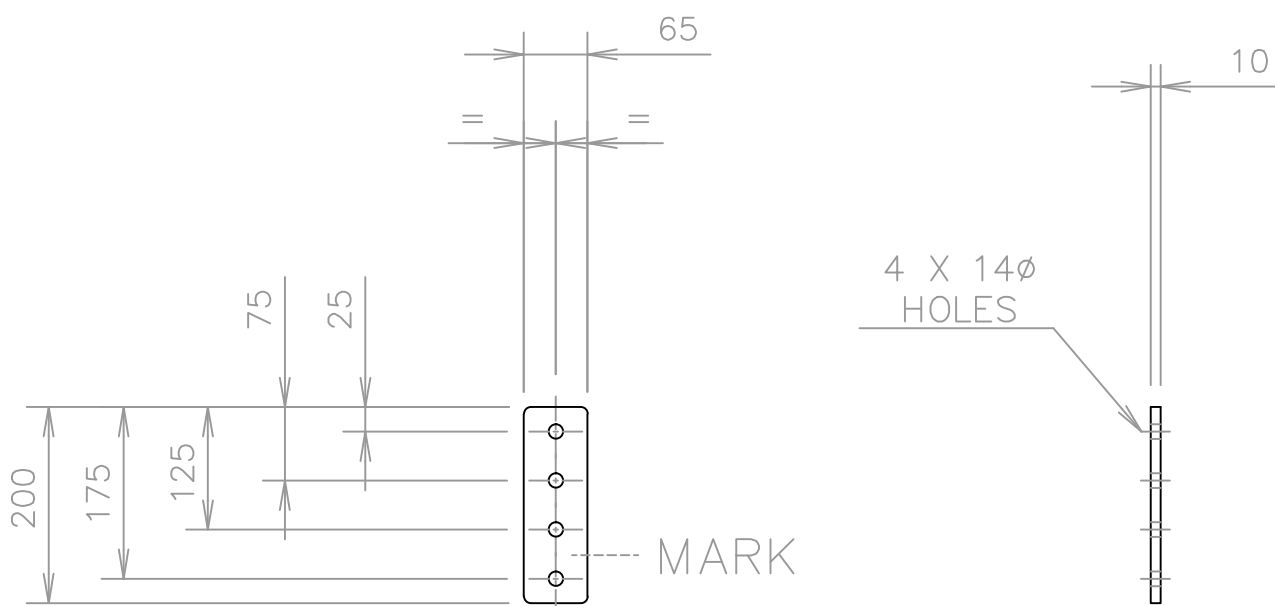

ACCESS LADDERS UK LTD

ALL DIMENSIONS IN MM		DO NOT SCALE	
PART NO:	AL - 9	MAT'L:	10 THICK MILD STEEL FLAT
LADDER SPLICE		NOTES:	SUPPLIED IN PAIRS



COPYRIGHT ©



ACCESS

TEL: 01642 355308

ACCESSLADDERSUK@BTCONNECT.COM
WWW.ACCESSLADDERSUK.COM

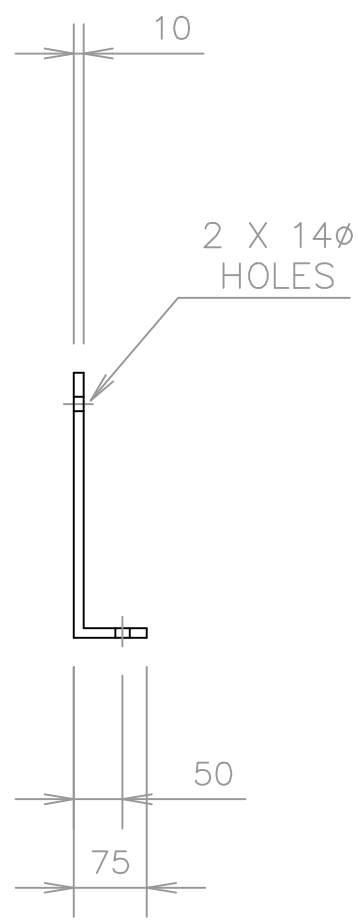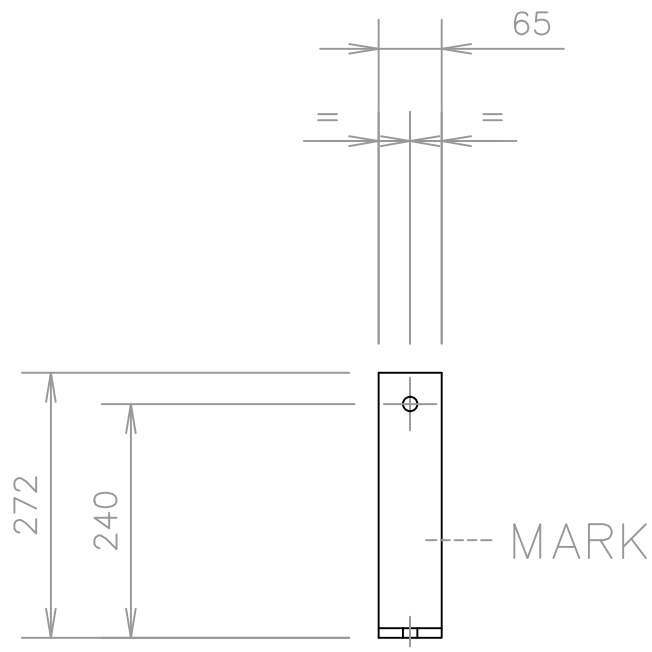

ACCESS LADDERS UK LTD

ALL DIMENSIONS IN MM		DO NOT SCALE	
PART NO:	AL - 8	MAT'L:	10 THICK FLAT MILD STEEL
LADDER STAY		NOTES:	SUPPLIED IN PAIRS


COPYRIGHT ©



ACCESS

TEL: 01642 355308

ACCESSLADDERSUK@BTCONNECT.COM
WWW.ACCESSLADDERSUK.COM

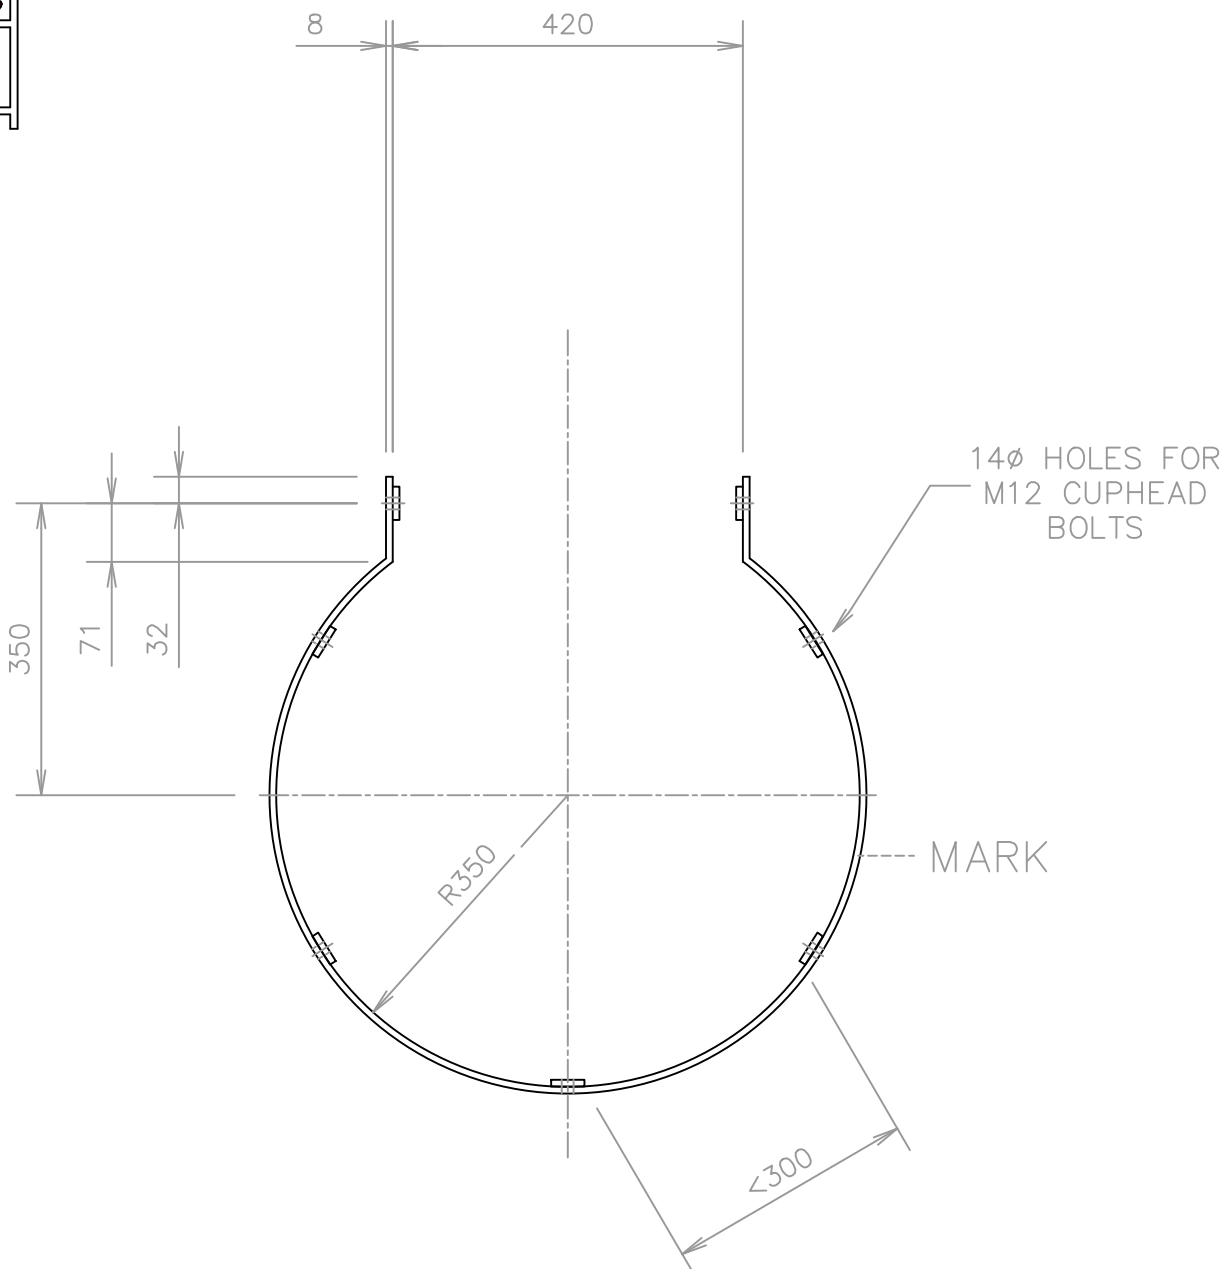

ACCESS LADDERS UK LTD

ALL DIMENSIONS IN MM		DO NOT SCALE	
PART NO:	AL - 7	MAT'L:	50 X 8 MILD STEEL FLAT
LOWER HOOP			


COPYRIGHT ©

L A D D E R S

ACCESS

TEL: 01642 355308


ACCESSLADDERSUK@BTCONNECT.COM
WWW.ACCESSLADDERSUK.COM

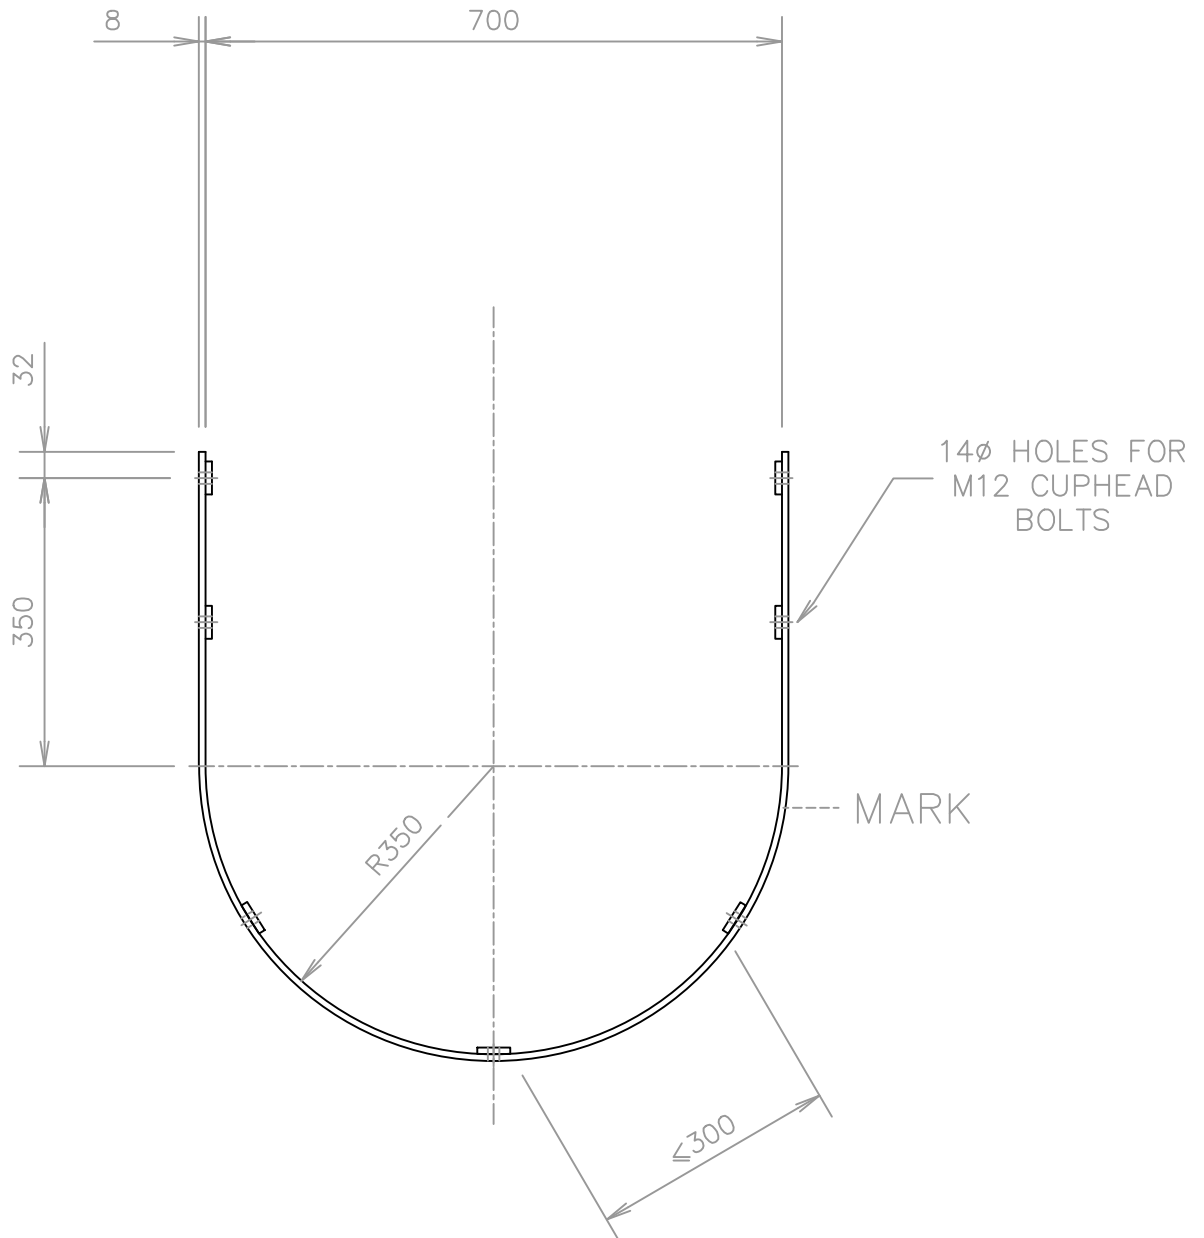

ACCESS LADDERS UK LTD

ALL DIMENSIONS IN MM		DO NOT SCALE	
PART NO:	AL - 6	MAT'L:	50 X 8 MILD STEEL FLAT
TOP HOOP			

COPYRIGHT ©

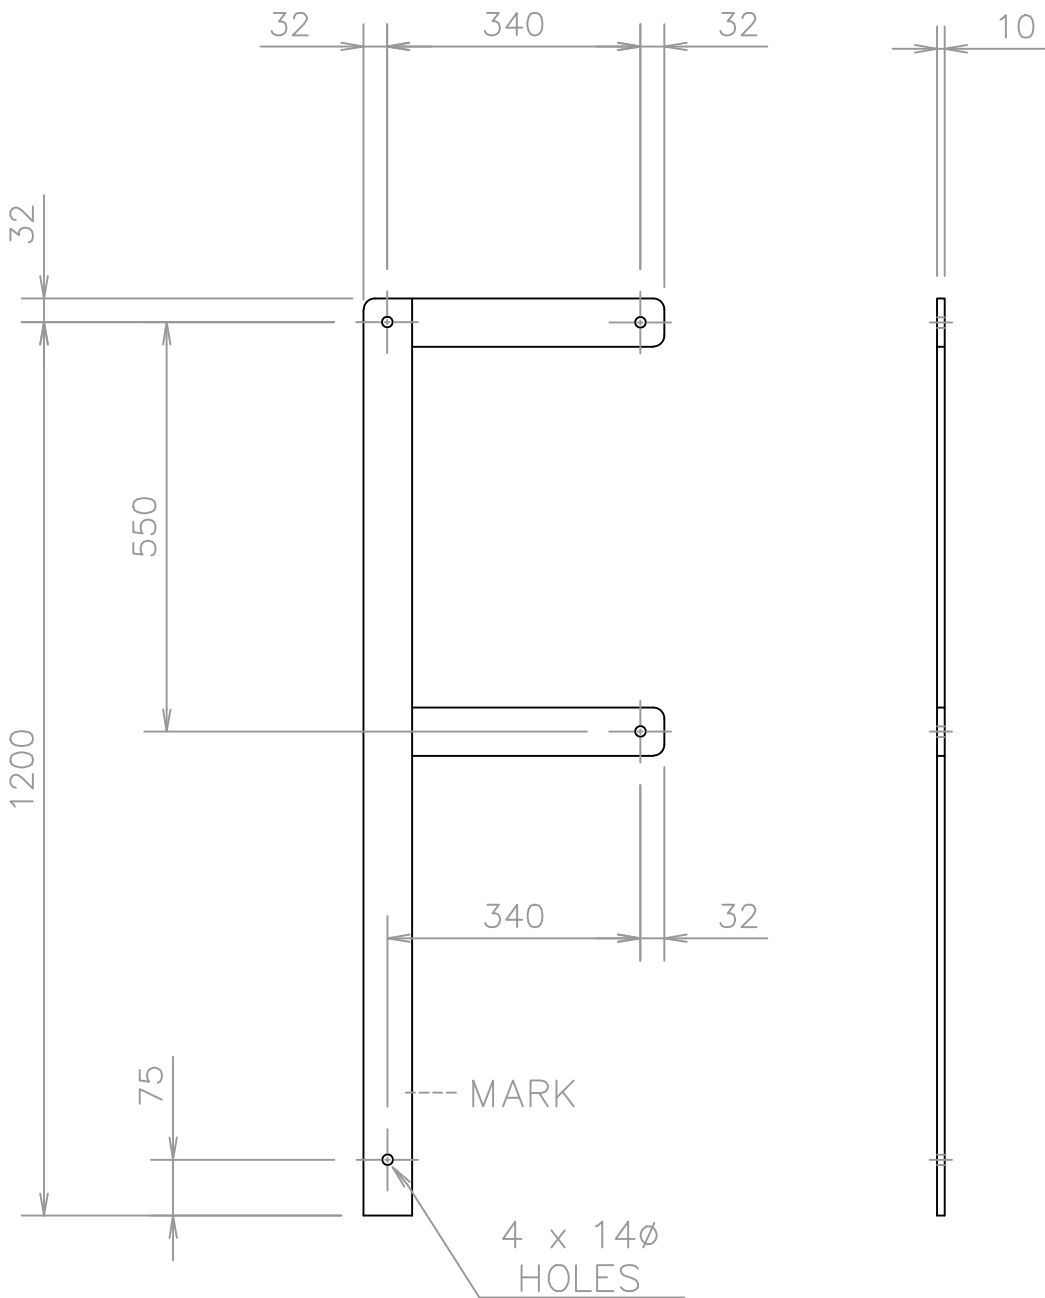

ACCESS LADDERS UK LTD


ALL DIMENSIONS IN MM		DO NOT SCALE	
PART NO:	AL - 5	MAT'L:	65 X 10 FLAT MILD STEEL
FLOOR UPSTAND		NOTES: SUPPLIED IN PAIRS	

L A D D E R S

ACCESS

TEL: 01642 355308

ACCESSLADDERSUK@BTCONNECT.COM
WWW.ACCESSLADDERSUK.COM

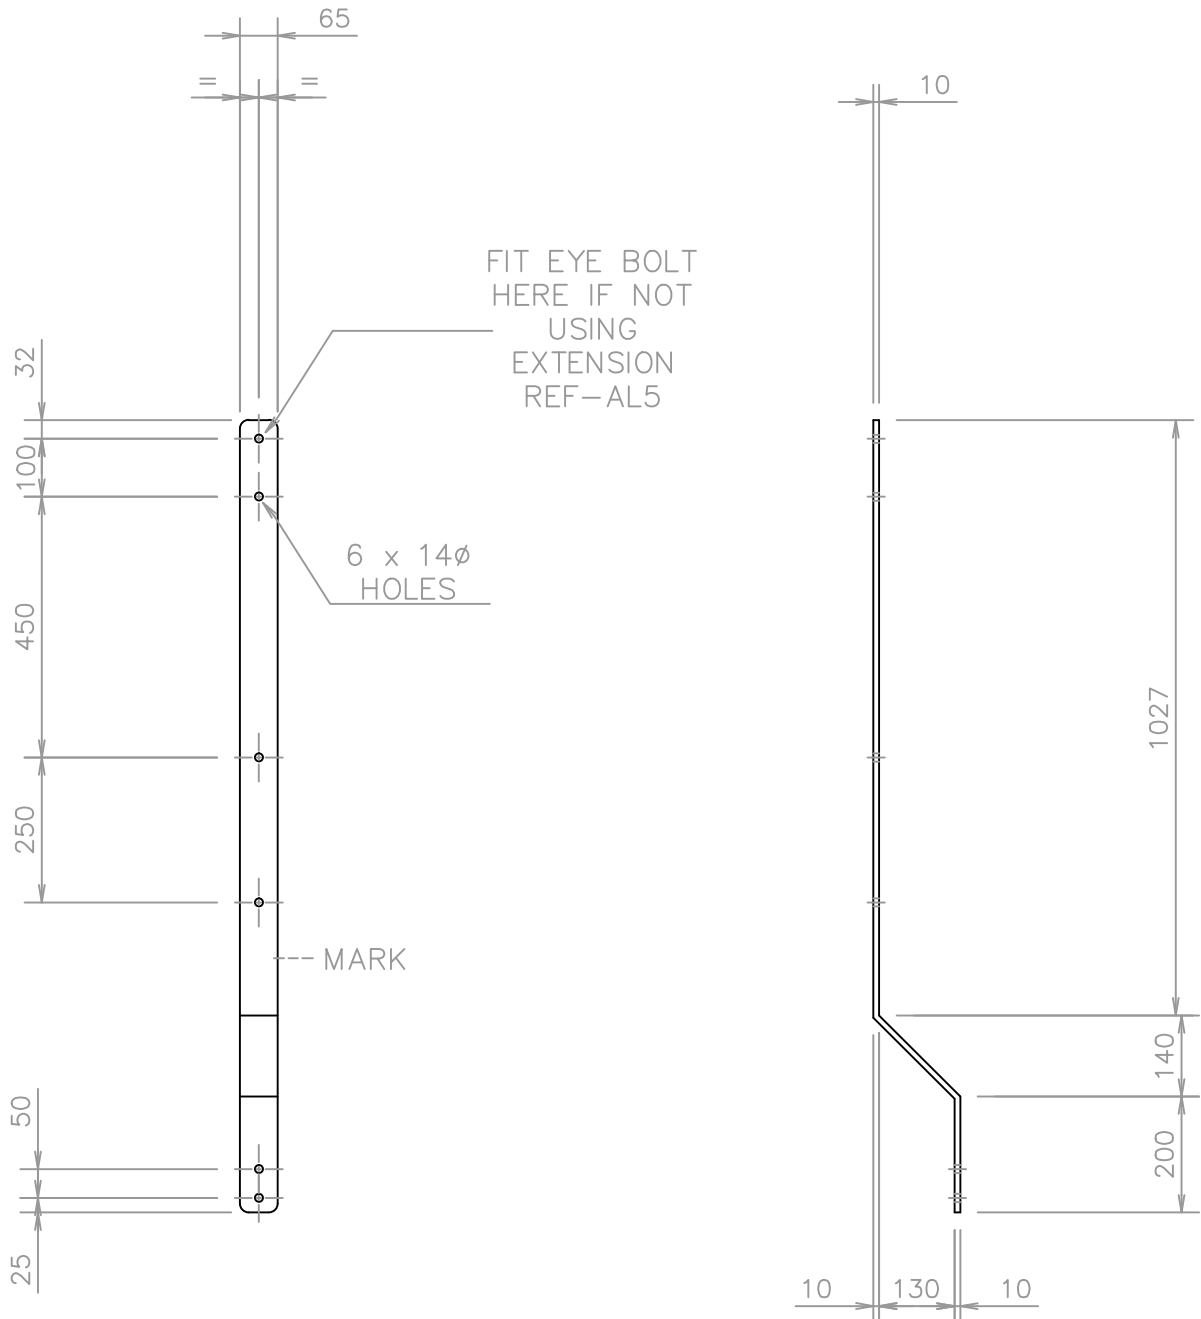

ACCESS LADDERS UK LTD

ALL DIMENSIONS IN MM		DO NOT SCALE	
PART NO:	AL - 4	MAT'L:	65 X 10 FLAT MILD STEEL
LADDER SPLAY TOP		NOTES: SUPPLIED IN PAIRS	

COPYRIGHT ©

STANDARD LADDER COMPONENTS

MATERIAL: MILD STEEL GRADE S275

STRINGERS 65 X 10mm FLAT

RUNGS 20mm DIA SOLID BAR

LADDERS WIDTH 400mm INSIDE

